


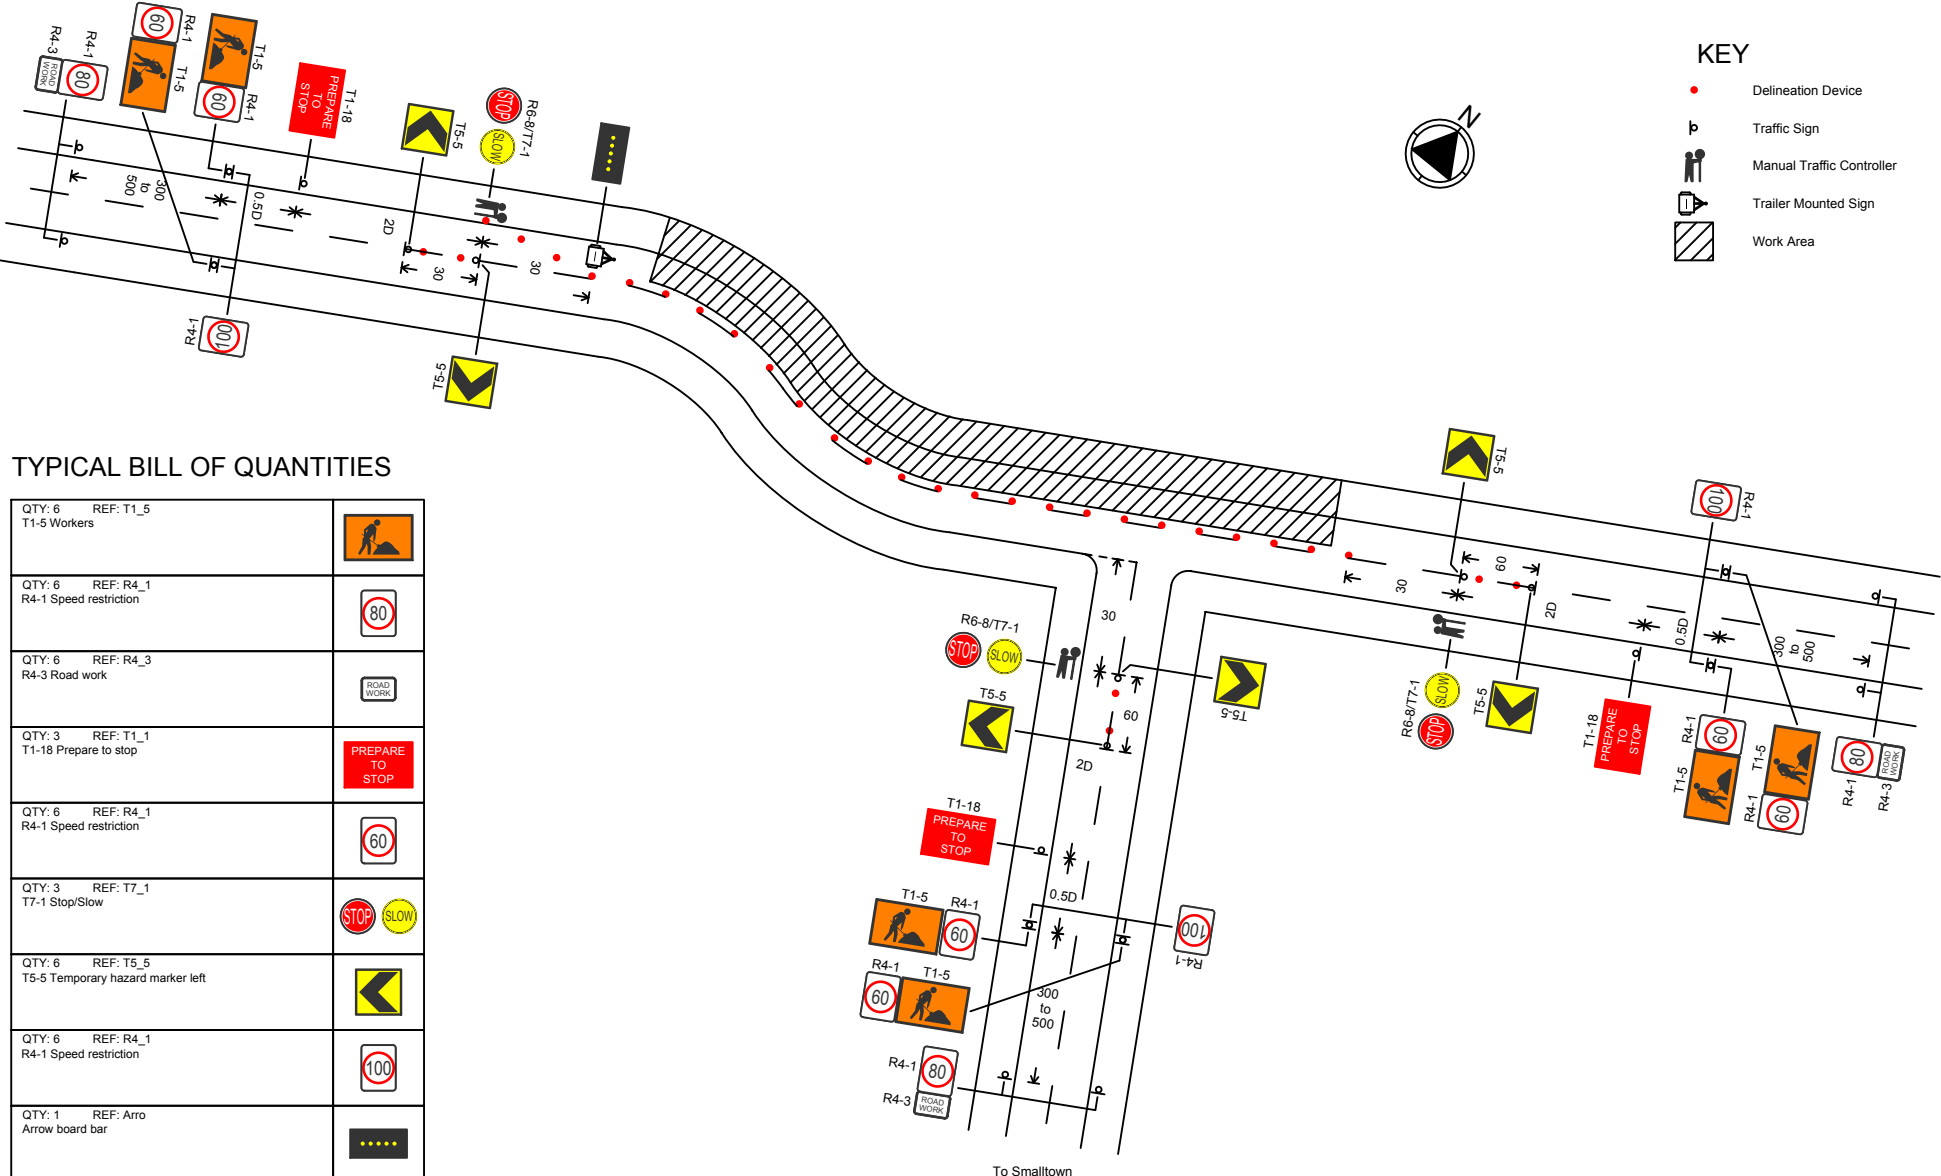

KEY

- Delineation Device
- Traffic Sign
- Manual Traffic Controller
- Trailer Mounted Sign
- Work Area



TYPICAL BILL OF QUANTITIES

| | |
|---|--|
| QTY: 6 REF: T1_5 T1-5 Workers | |
| QTY: 6 REF: R4_1 R4-1 Speed restriction | |
| QTY: 6 REF: R4_3 R4-3 Road work | |
| QTY: 3 REF: T1_1 T1-18 Prepare to stop | |
| QTY: 6 REF: R4_1 R4-1 Speed restriction | |
| QTY: 3 REF: T7_1 T7-1 Stop/Slow | |
| QTY: 6 REF: T5_5 T5-5 Temporary hazard marker left | |
| QTY: 6 REF: R4_1 R4-1 Speed restriction | |
| QTY: 1 REF: Arro Arrow board bar | |

CONE9AU DEMO DRAWING
WWW.CONESOFTWARE.COM

SOMEWHERE ROAD AUTHORITY

SOMEWHERE ROAD
SURFACE REPAIRS
SMALLTOWN JUNCTION
TRAFFIC MANAGEMENT LAYOUT 1

| Issue | Amendment | Date | Issue | Amendment | Date |
|-------|-----------|------|-------|-----------|------|
| | | | | | |

| | |
|------------|-----------------|
| DRG No | CONE9AU/DEMO/03 |
| SCALE | Not to scale |
| DIMENSIONS | Metres |

Original drawing size A2