
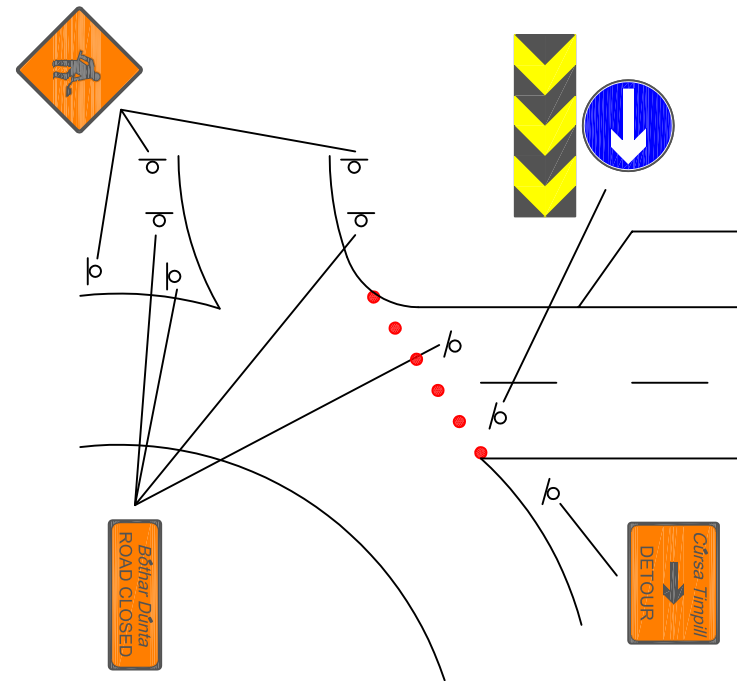


MAIN CARRIAGEWAY DETAIL

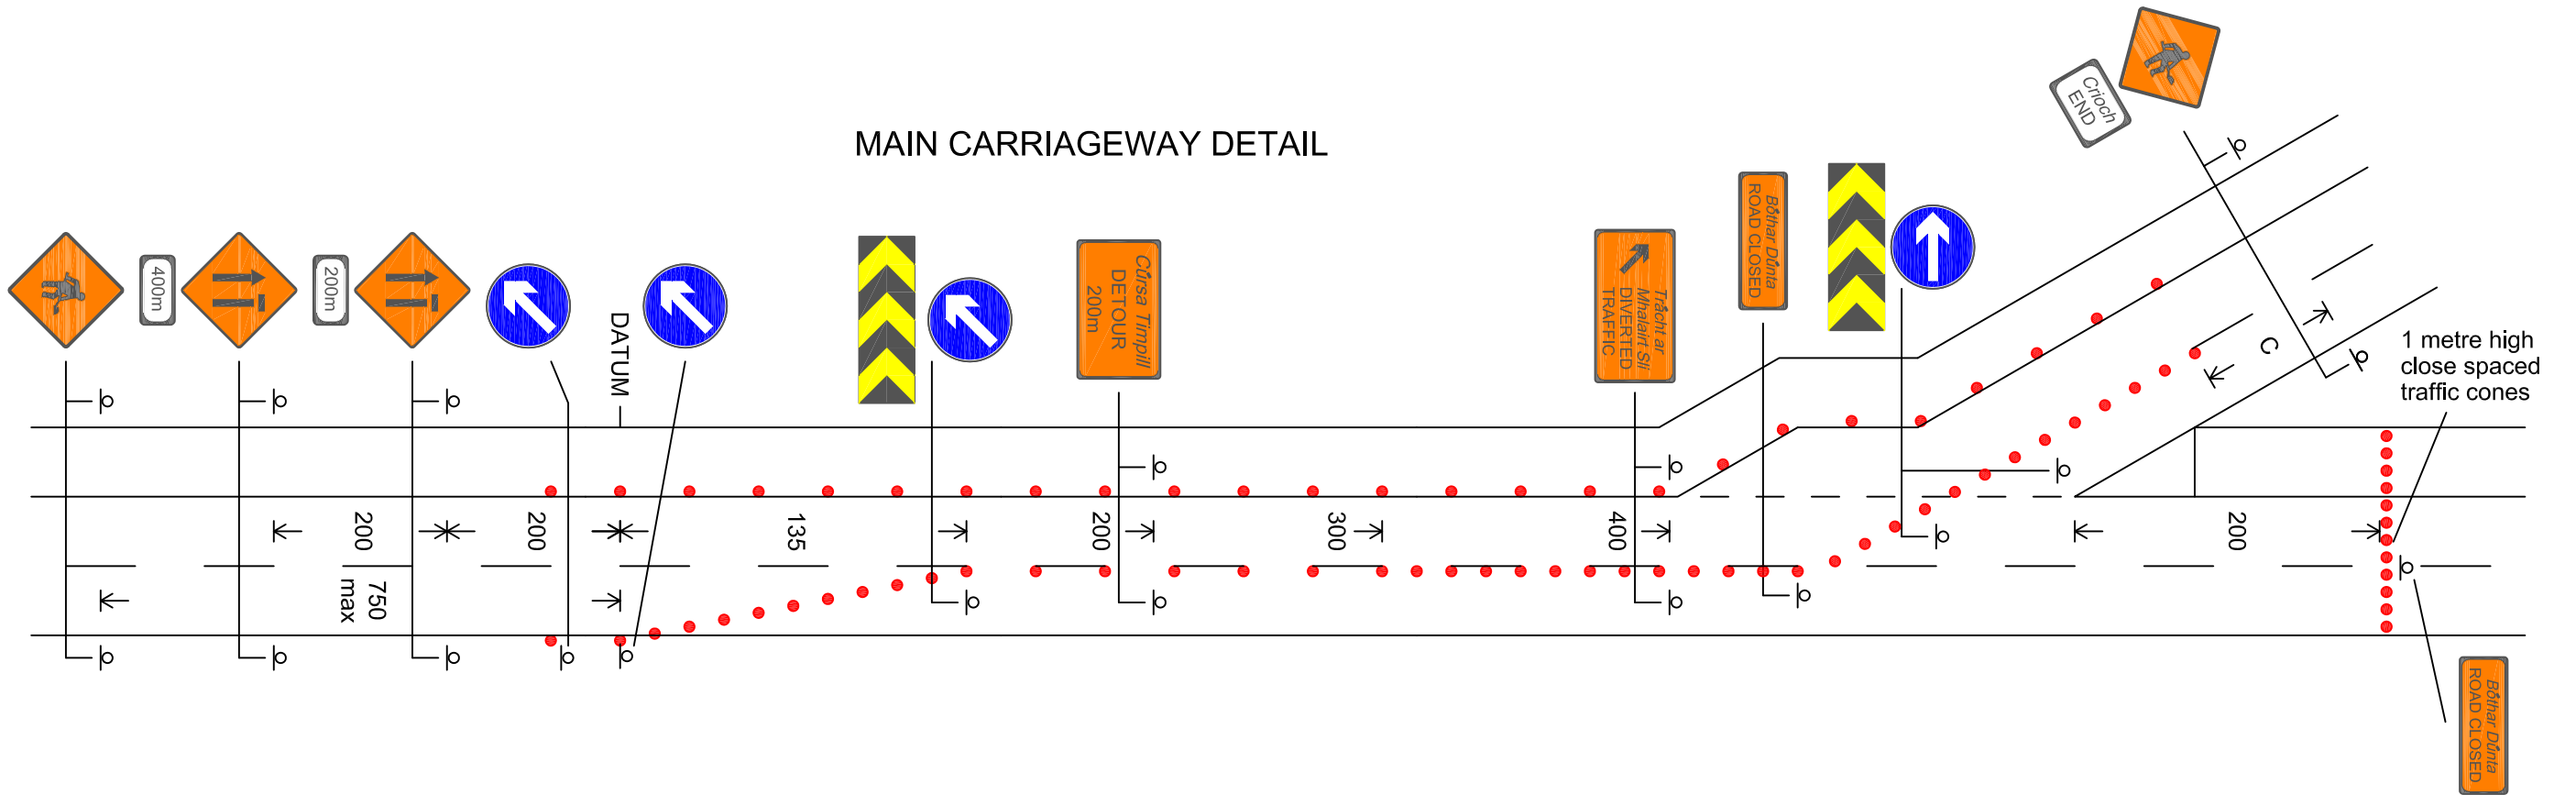

ENTRY SLIP ROAD DETAIL

- KEY**
- Cone
 - ⊥ Traffic sign

All dimensions in metres unless otherwise stated

CADAPTOR SOLUTIONS
www.conesoftware.com

EXAMPLE DRAWING

Issue	Date

EXAMPLE MOTORWAY CLOSURE LAYOUT

Drawing No

CONEIE/04

Original drawing size A3