

Lane 2 Closure to begin within 2 lane Section of carriageway, prior to lane split.

**The Strand CLOSED 600m Ahead Residents Access ONLY**

**The Strand CLOSED To Through Traffic Follow Diversion**

**The Strand CLOSED 600m Ahead Residents Access ONLY**



**The Strand CLOSED 600m Ahead Residents Access ONLY**

**The Strand CLOSED To Through Traffic Follow Diversion**

**The Strand CLOSED To Through Traffic Limited Access ONLY**

**The Strand CLOSED To Through Traffic Limited Access ONLY**

**Section A-A**

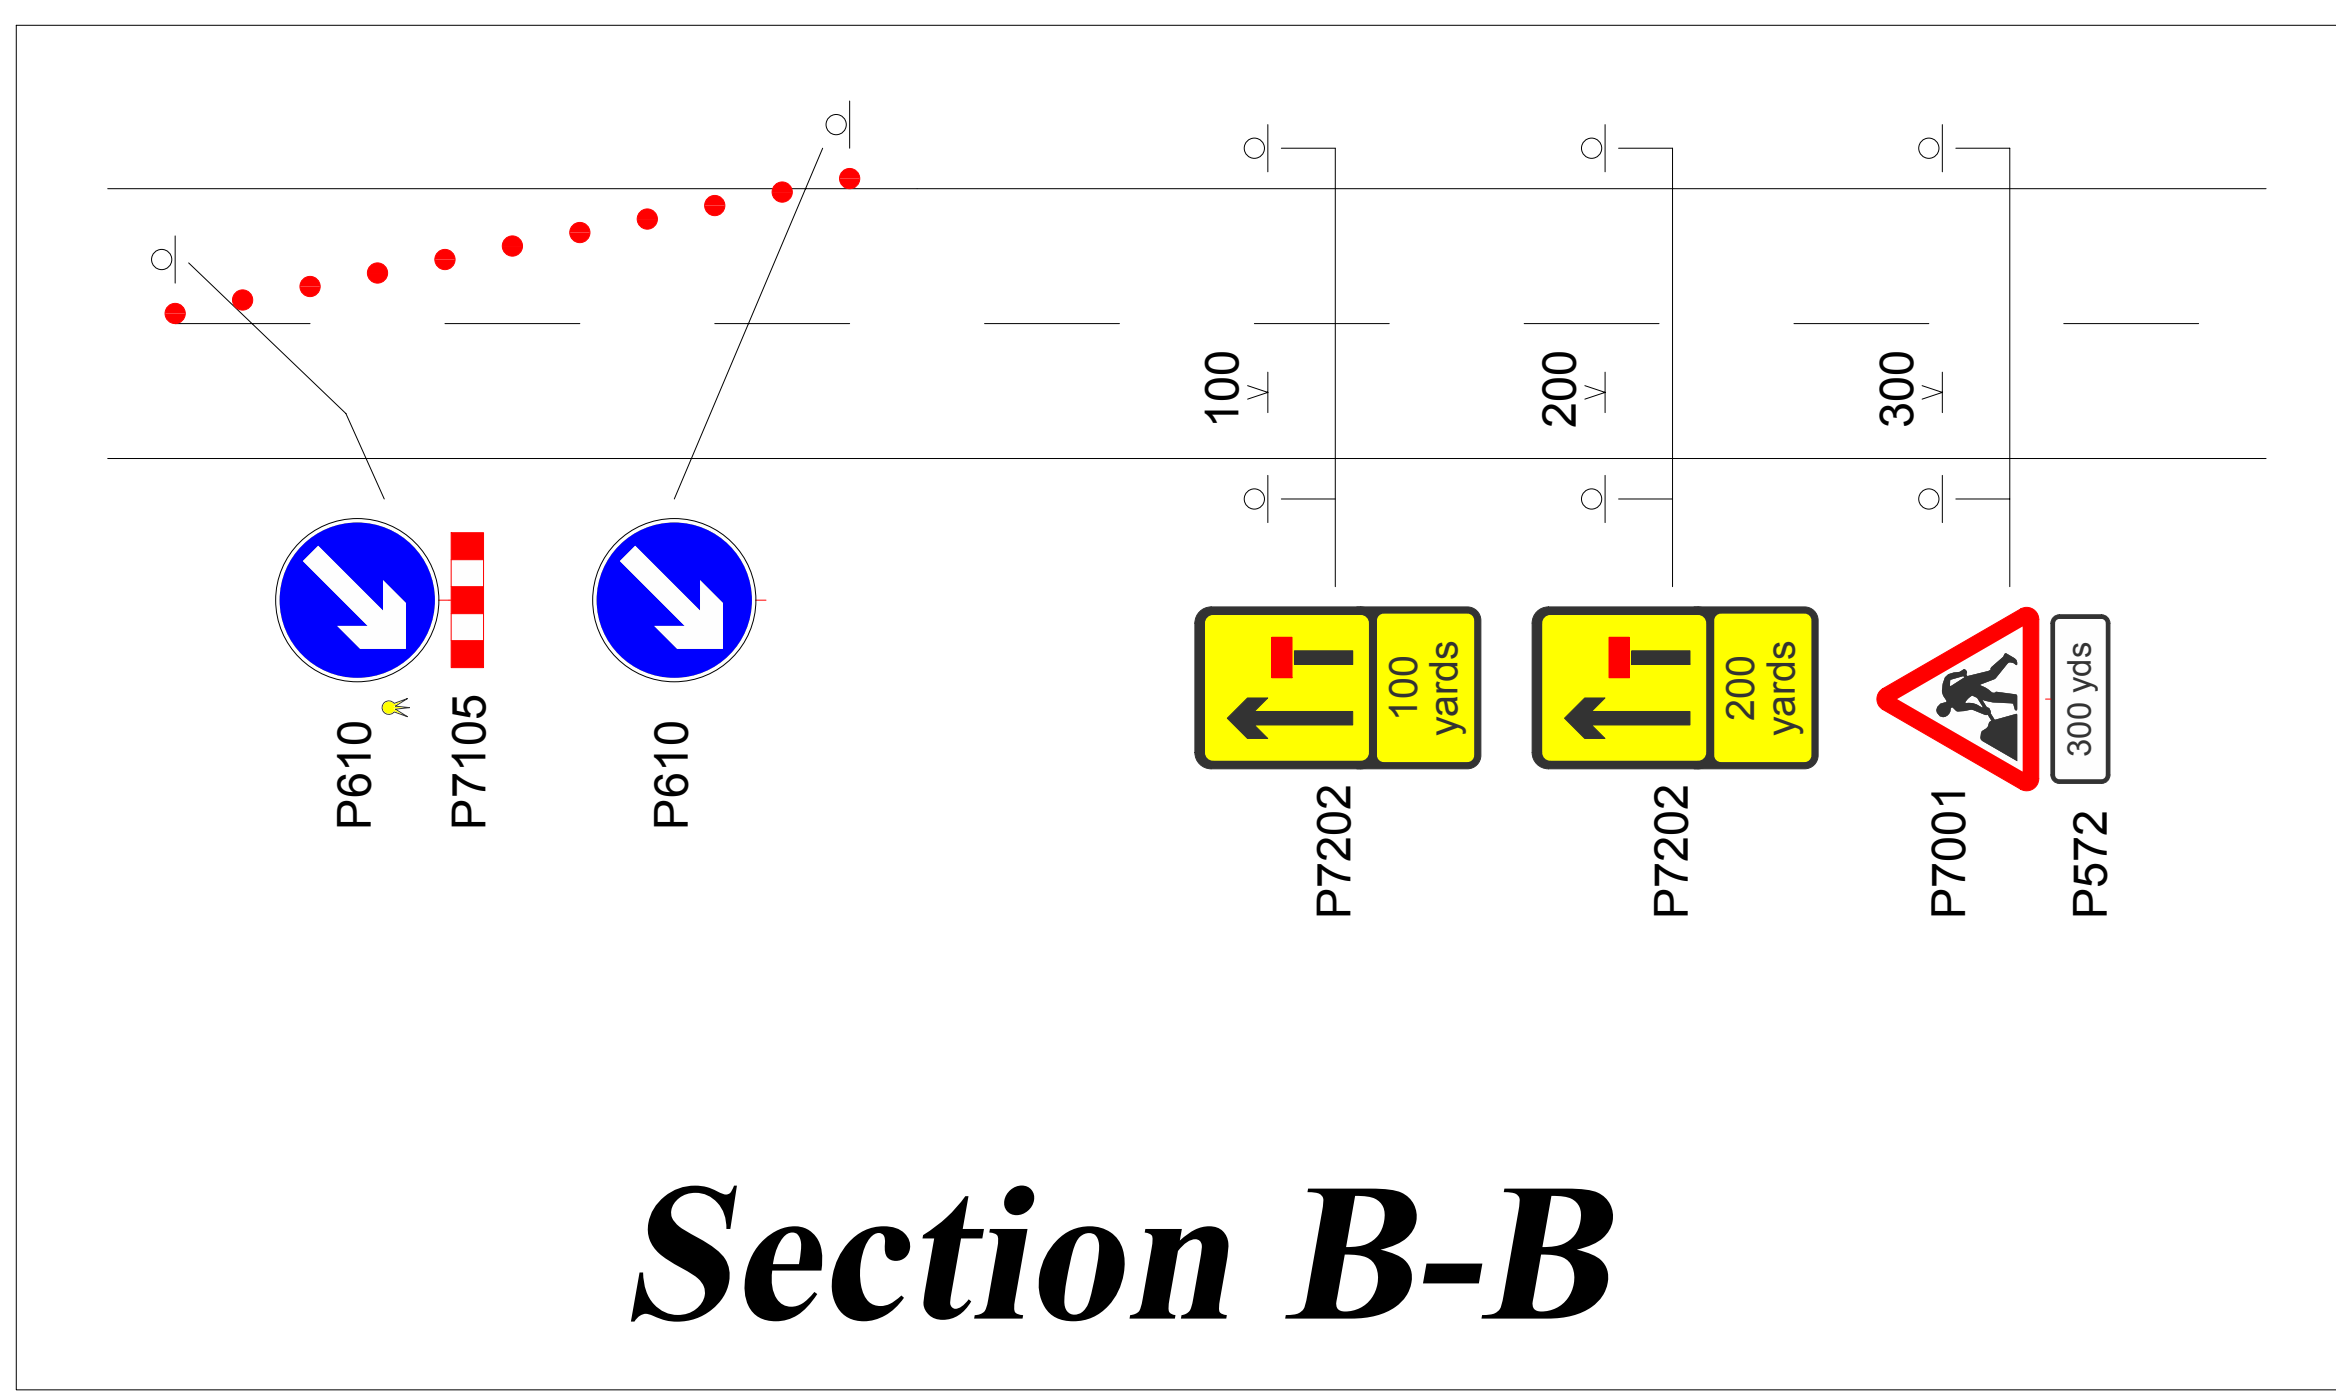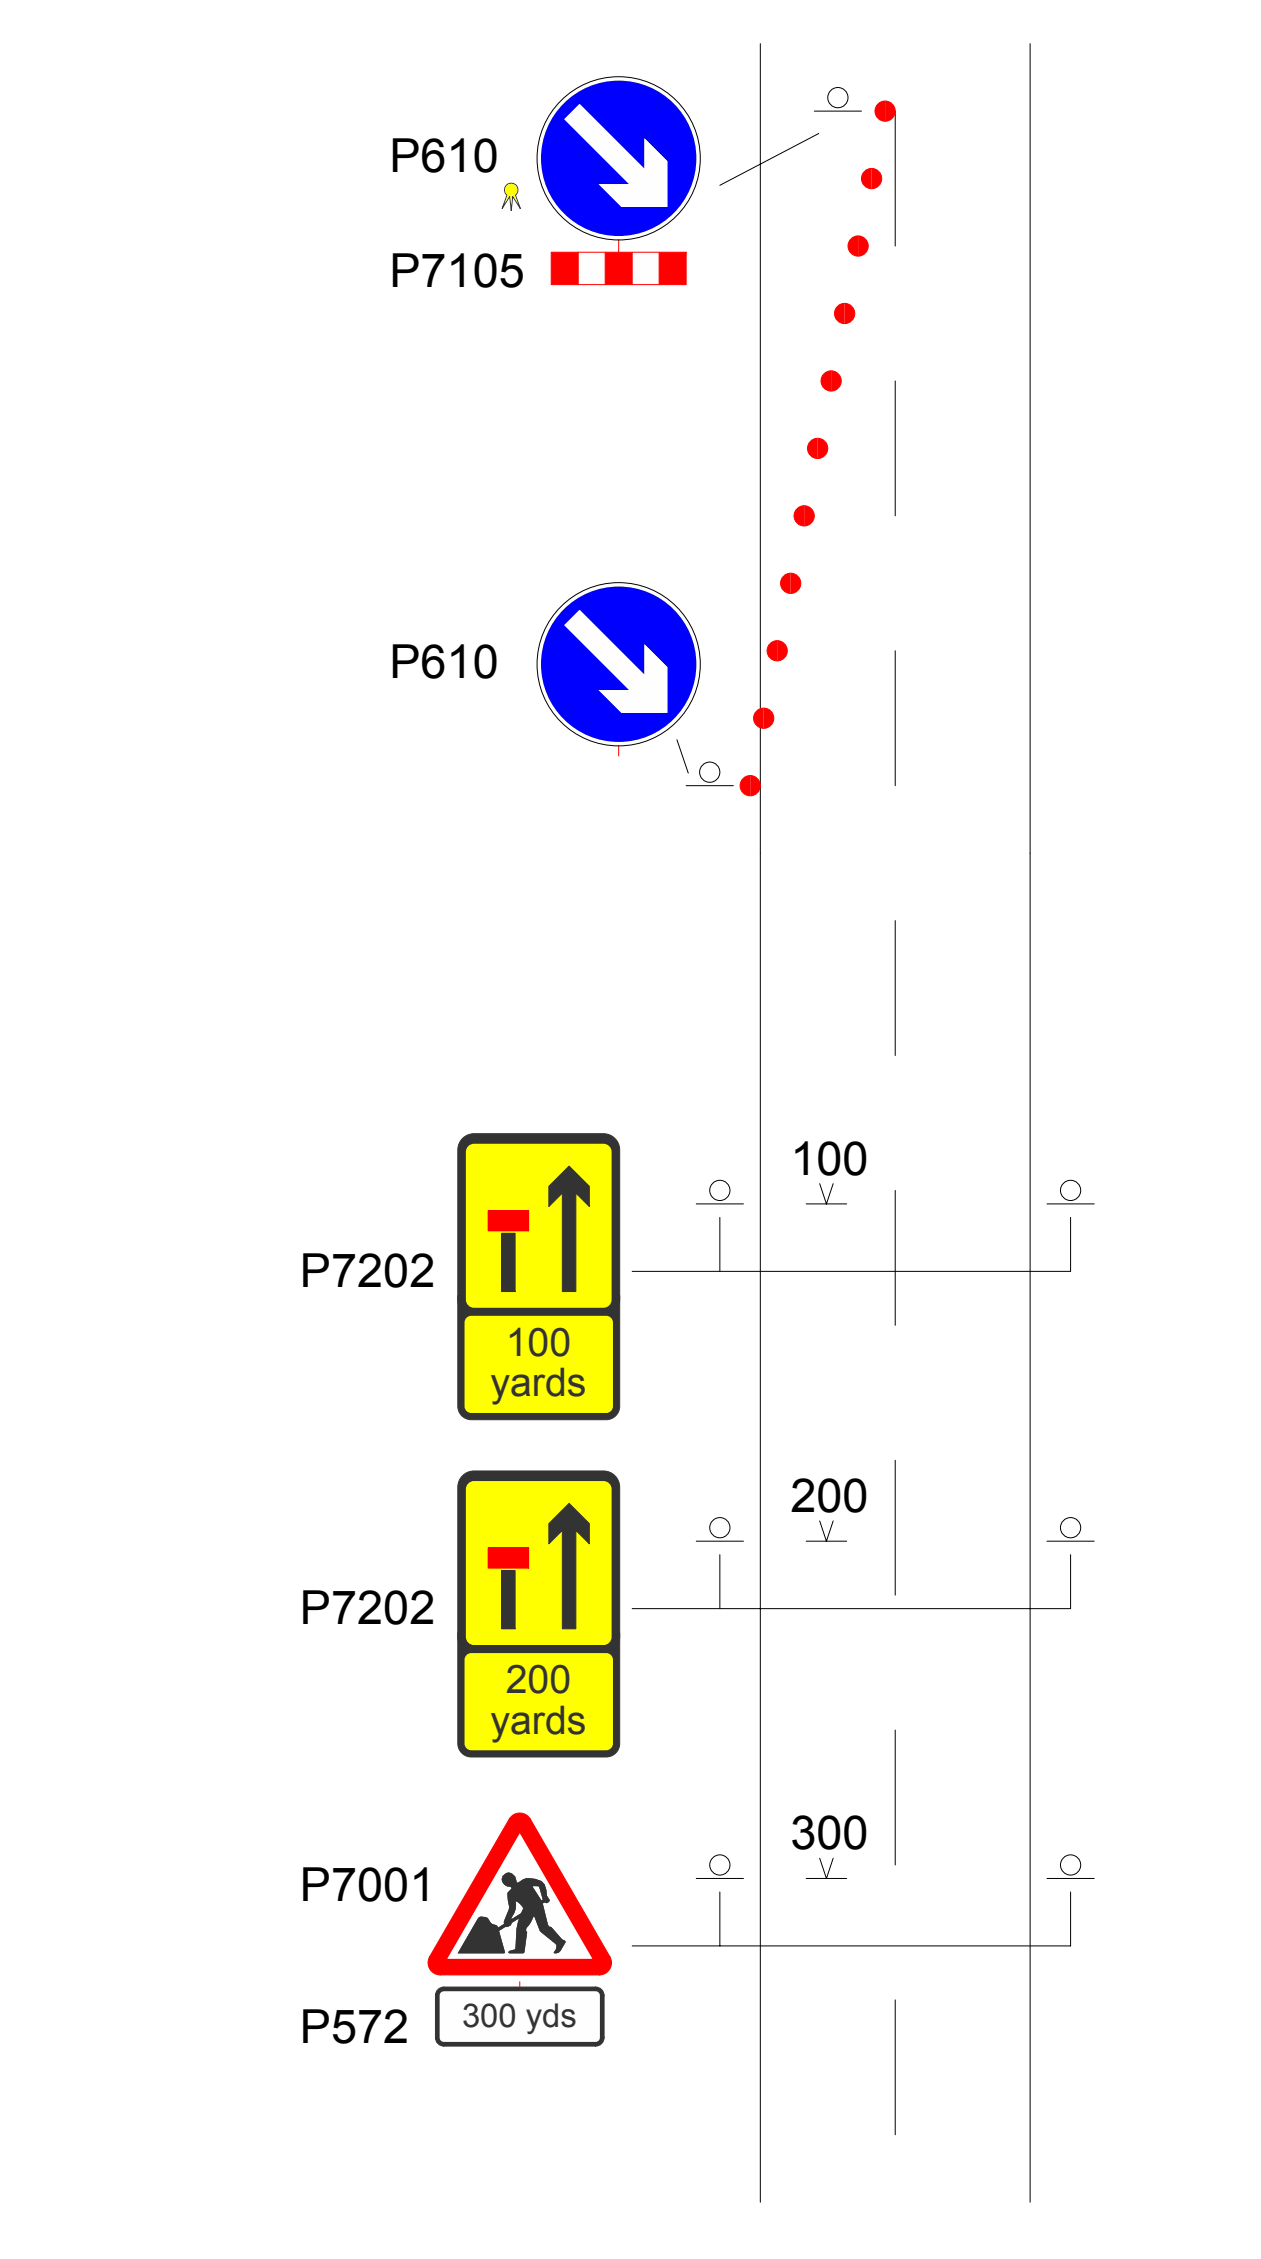

**Section A-A**

This map is reproduced from (or based upon) Ordnance Survey material with the permission of Ordnance Survey on behalf of the controller of Her Majesty's Stationery Office © Crown copyright. Unauthorised reproduction infringes crown copyright and may lead to prosecution or civil proceedings. The City of Liverpool, 100018351, 2007.

**A1 Traffic Management Ltd**  
 The Old Swarf House  
 Lancashire Business Park  
 Centurion Way  
 Leyland  
 PR26 6TZ  
 Tel 01772 463 144 Fax 0870 730 1458 Email  
 Info@a1tm.co.uk

Traffic Management Consultancy

Working together to make  
 Roadworks Safer for Everyone...  
 In Partnership with

The City of Liverpool

JOB NUMBER: LM/SG/08/03A	AMENDMENTS:	DATE:	TITLE:
SCALE NTS			
SURVEY BY: SWG			
DRAWN BY: SWG			
CHECKED BY: PD			
STATUS: <b>Design</b>		LAST EDIT DATE: 7/8/08	DRAWING NUMBER: LM/SG/08/03A

**La Machine  
 Event  
 Liverpool 08  
 The Strand Full Closure  
 Traffic Management Layout  
 Great Howard Street Junction Detail**

DRAWING NUMBER: LM/SG/08/03A 0